


**SCHEDULE "B" Page 1 of 2**  
**Subdivision Area - Ardrossan Heights Stage 10A**

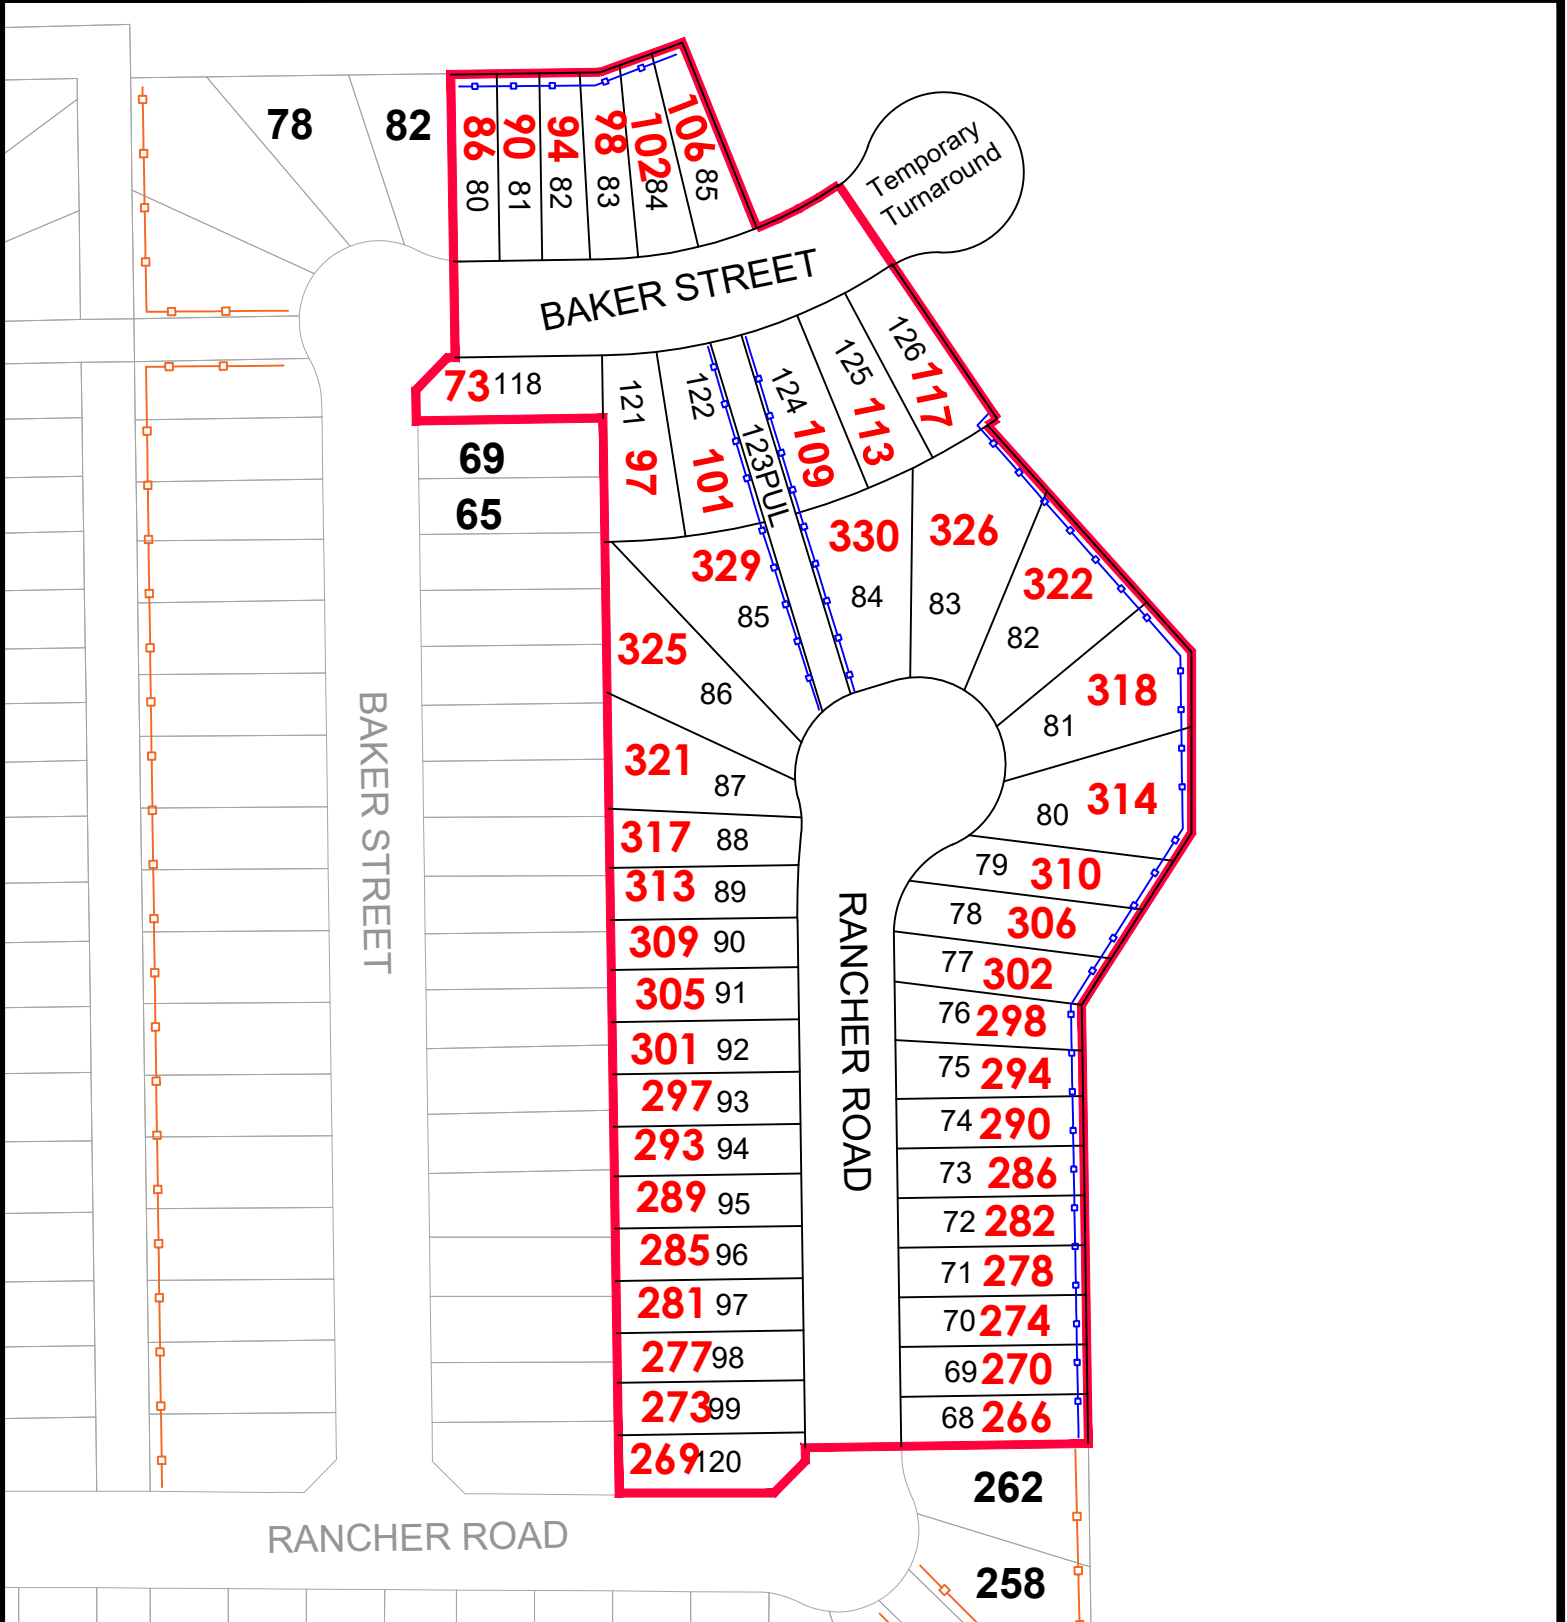

**ARDROSSAN HEIGHTS STAGE 10A**  
**NE-2-53-22-W4**

Subdivision Area = 2.327 ha (5.750 ac) ±  
 Leivable Developable Area = 2.327 ha (5.750 ac) ±  
 Lot Yield - 45 Residential lots = 1.828 ha (4.517 ac) ±  
 Public Utility Lot = 0.043 ha (0.106 ac) ±  
 Road = 0.456 ha (1.127 ac) ±

—○— Proposed Fencing  
—○— Existing Fencing

Drawn By: S. Berry

Date Drawn: Jan. 30, 2024

Scale: Not to Scale

File No.: 2022S036

Revision Date:

Revision No.

Dwg. No.:

**PLANNING & DEVELOPMENT SERVICES**

**STRATHCONA COUNTY**